


**1** **GROUND LEVEL PLAN**  
Scale: 1/4"=1'-0"

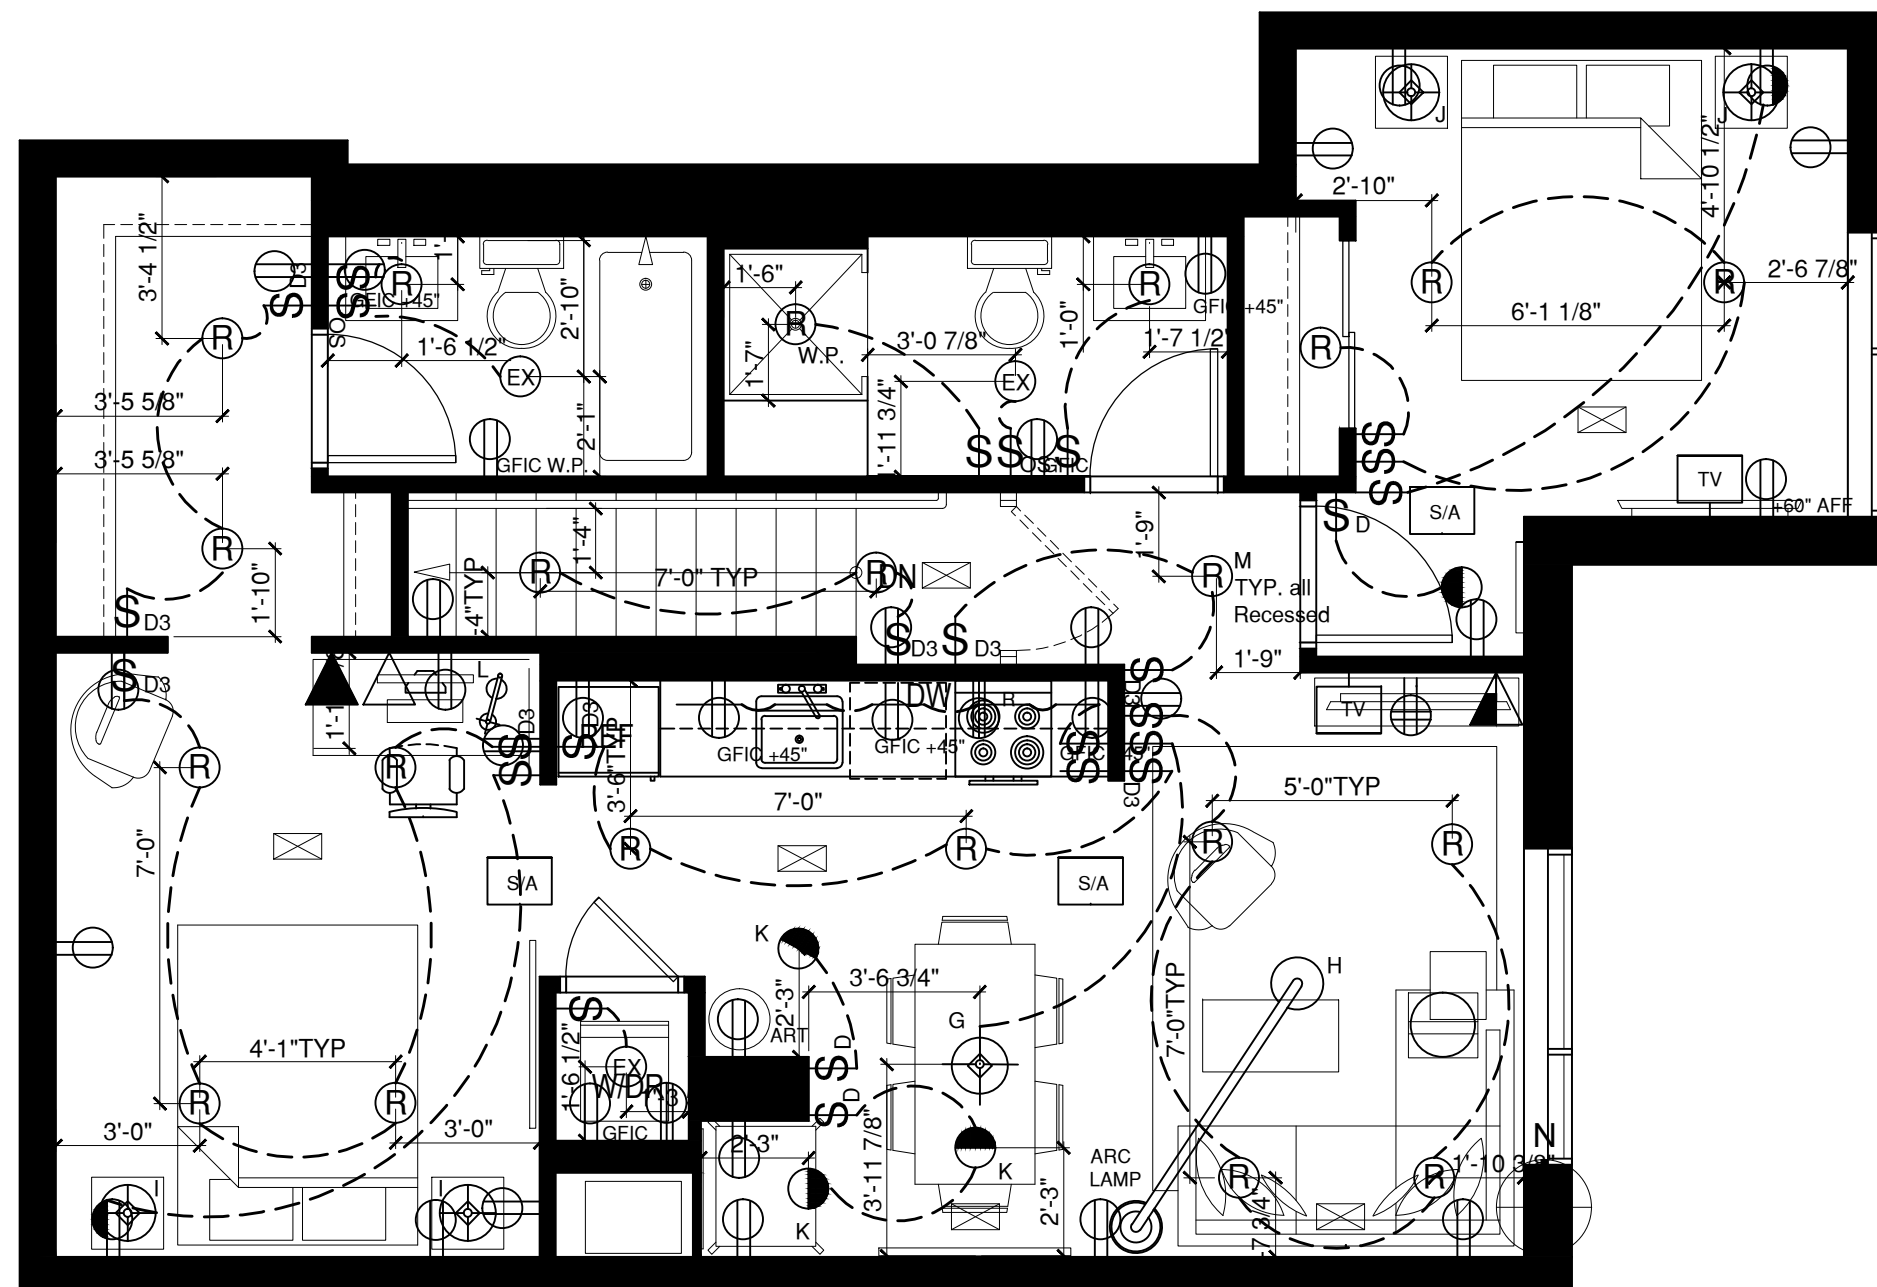

**2** **UPPER LEVEL PLAN**  
Scale: 1/4"=1'-0"

POWER / COMMUNICATION LEGEND	
SYMBOL	DESCRIPTION
	QUADRUPLIX RECEPTACLE OUTLET
	DUPLEX RECEPTACLE OUTLET
	DUPLEX RECEPTACLE W/GROUND FAULT INTERRUPTER CIRCUIT
	RANGE OUTLET 220V
	VOICE/DATA OUTLET
	CABLE TV OUTLET
	SMOKE ALARM WIRE DIRECT W/BATTERY BACKUP
	SWITCH
	HALF HOT OUTLET
	220-VOLT DEDICATED CIRCUIT OUTLET
	DUPLEX RECEPTACLE W/GROUND FAULT INTERRUPTER CIRCUIT - WATERPROOF
	FLOOR QUADRUPLIX RECEPTACLE OUTLET
	FLOOR VOICE/DATA OUTLET