


1 GROUND LEVEL PLAN
Scale: 1/4"=1'-0"

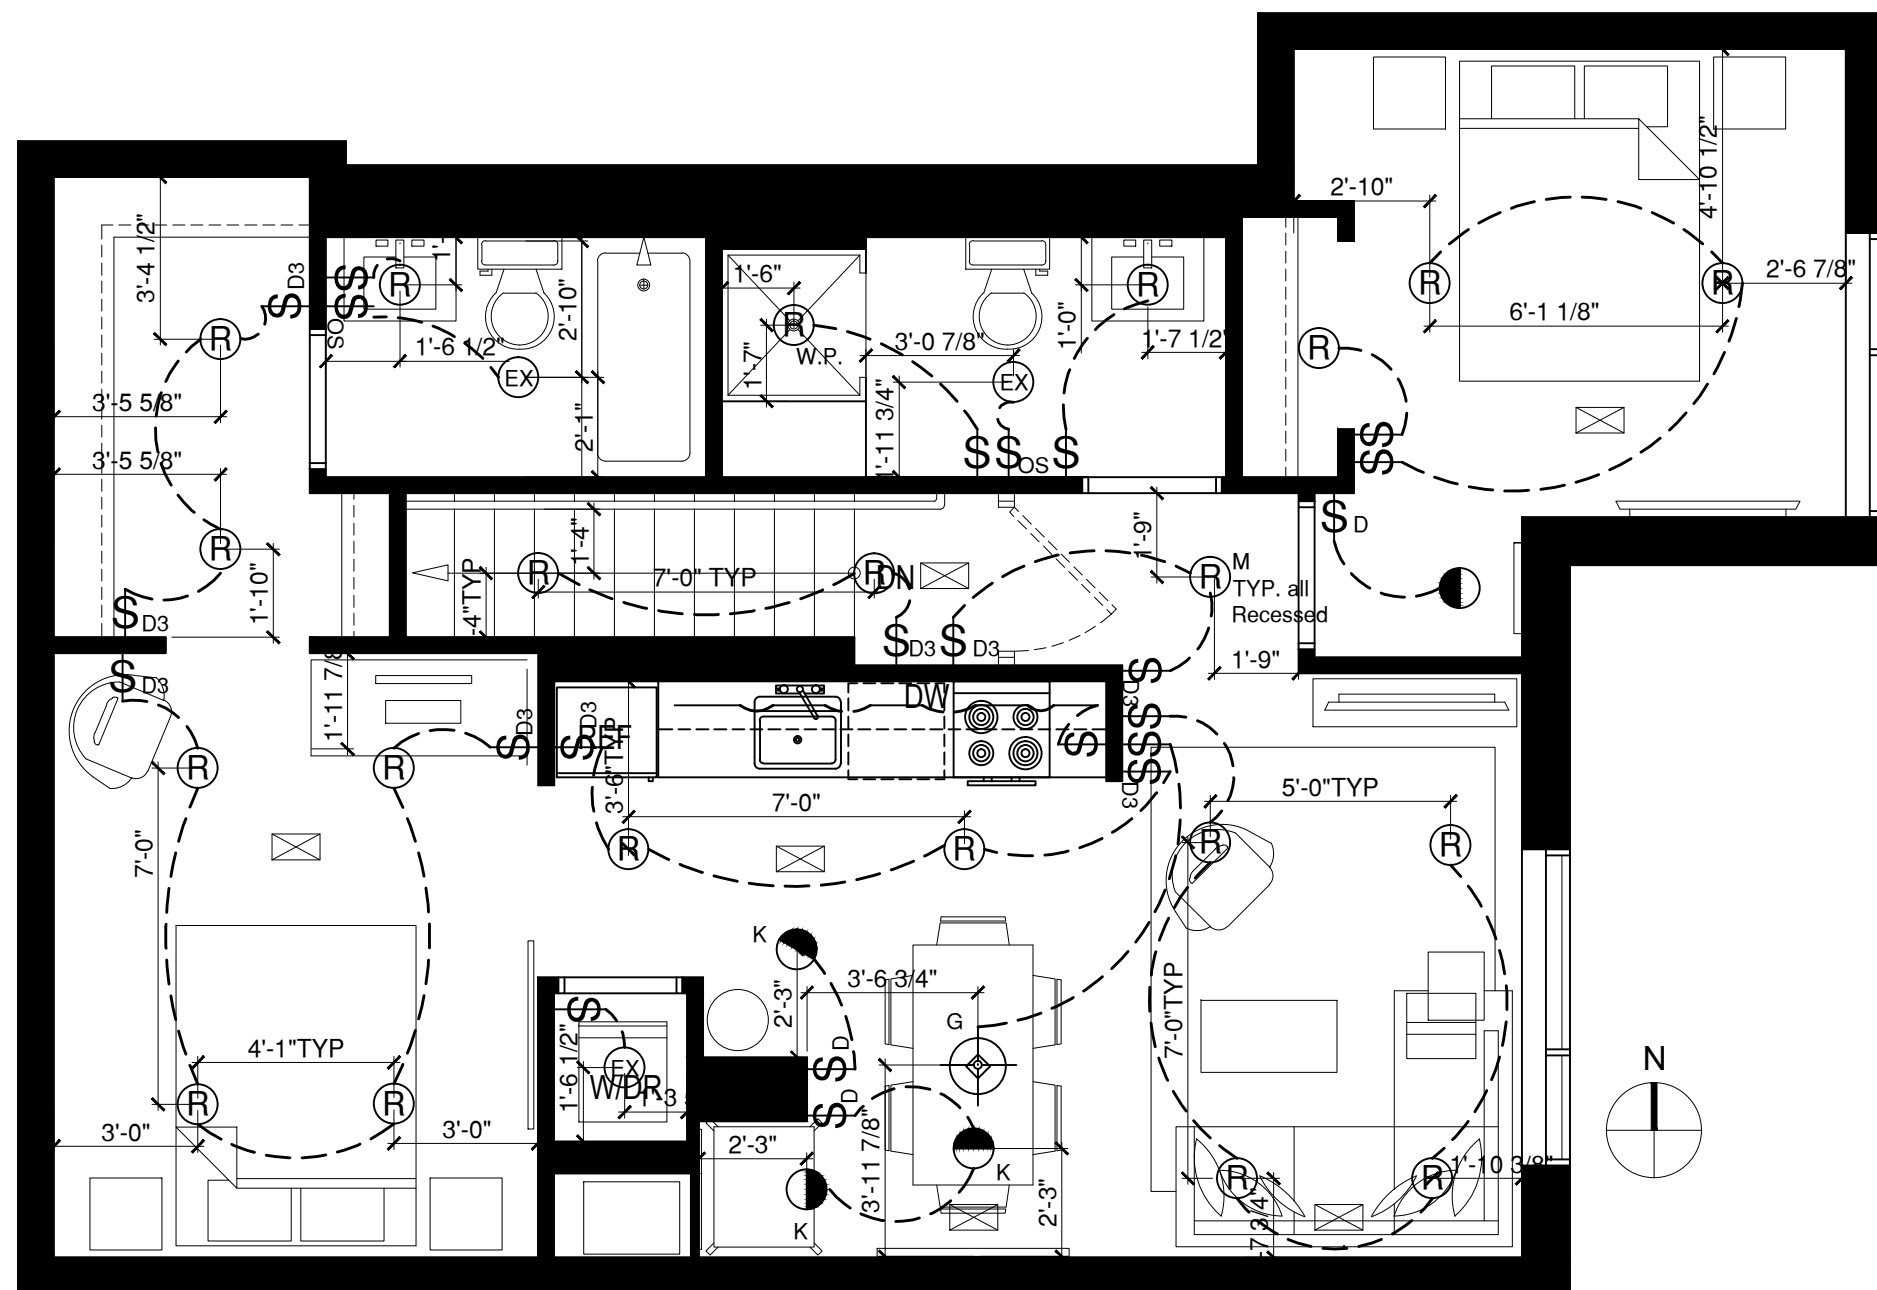

2 UPPER LEVEL PLAN
Scale: 1/4"=1'-0"

LIGHTING LEGEND		
SYMBOL	TAG	DESCRIPTION
(R)	B-C	RECESSED LIGHT FIXTURE (GROUND LEVEL)
(R)	M	RECESSED LIGHT FIXTURE (UPPER LEVEL)
(R) _{W.P.}		RECESSED LED LIGHT FIXTURE FOR WET LOCATION
(⊕)	D	CEILING MOUNTED LIGHT FIXTURE
(●)	K	ACCENT RECESSED SPOTLIGHT FOR ARTWORK
(EX)		RECESSED EXHAUST FAN/LIGHT COMBINATION - DAMP LOCATION
\$		SWITCH
\$ _{OS}		OCCUPANCY SENSOR SWITCH
\$ _D		SWITCH W/DIMMER
\$ _{D3}		3-WAY SWITCH W/DIMMER
(EXIT SIGN)		EXIT SIGN
(A)	A	TRACK SYSTEM W/ACCENT TRACK LED FIXTURES
(⊕) _{W.P.}	F	CEILING MOUNTED OUTDOOR LIGHT FIXTURE WET LOCATION
(TYP)		RECESSED LED SOLAR SMART STEPLIGHT
(E)	E	LED WALL OF LIGHT TM INSTALLATION IN DISPLAY BOXES - PC CONTROLLED
(●)		LED OUTDOOR WALL WASHER
(G)	G	DECORATIVE CHANDELIER
()		UNDER CABINET TASK LIGHT
(HVAC)		HVAC CEILING DIFFUSER
(HVAC)		HVAC CEILING EXHAUST
(●)		SPRINKLER HEAD